



Roadway Reconstruction

Bungay Road

Botsford Road

West Church Street

Introduction:

Megan Miller Senior Project Engineer

Bryan Nesteriak Town Engineer of Seymour

Karen Svetz (NVCOG)

The Process

PROJECT HISTORY &
GOALS:
WALKABLE
REALIGNMENT
PAVEMENT LONGEVITY



ASSESS



DESIGN



BUILD


Project Overview

Local Transportation Capital Improvement Program (LOTICIP)

Est. Project Costs: \$7M

6,900 LF of Full Depth Reconstruction

3,800 LF of Mill and Repave

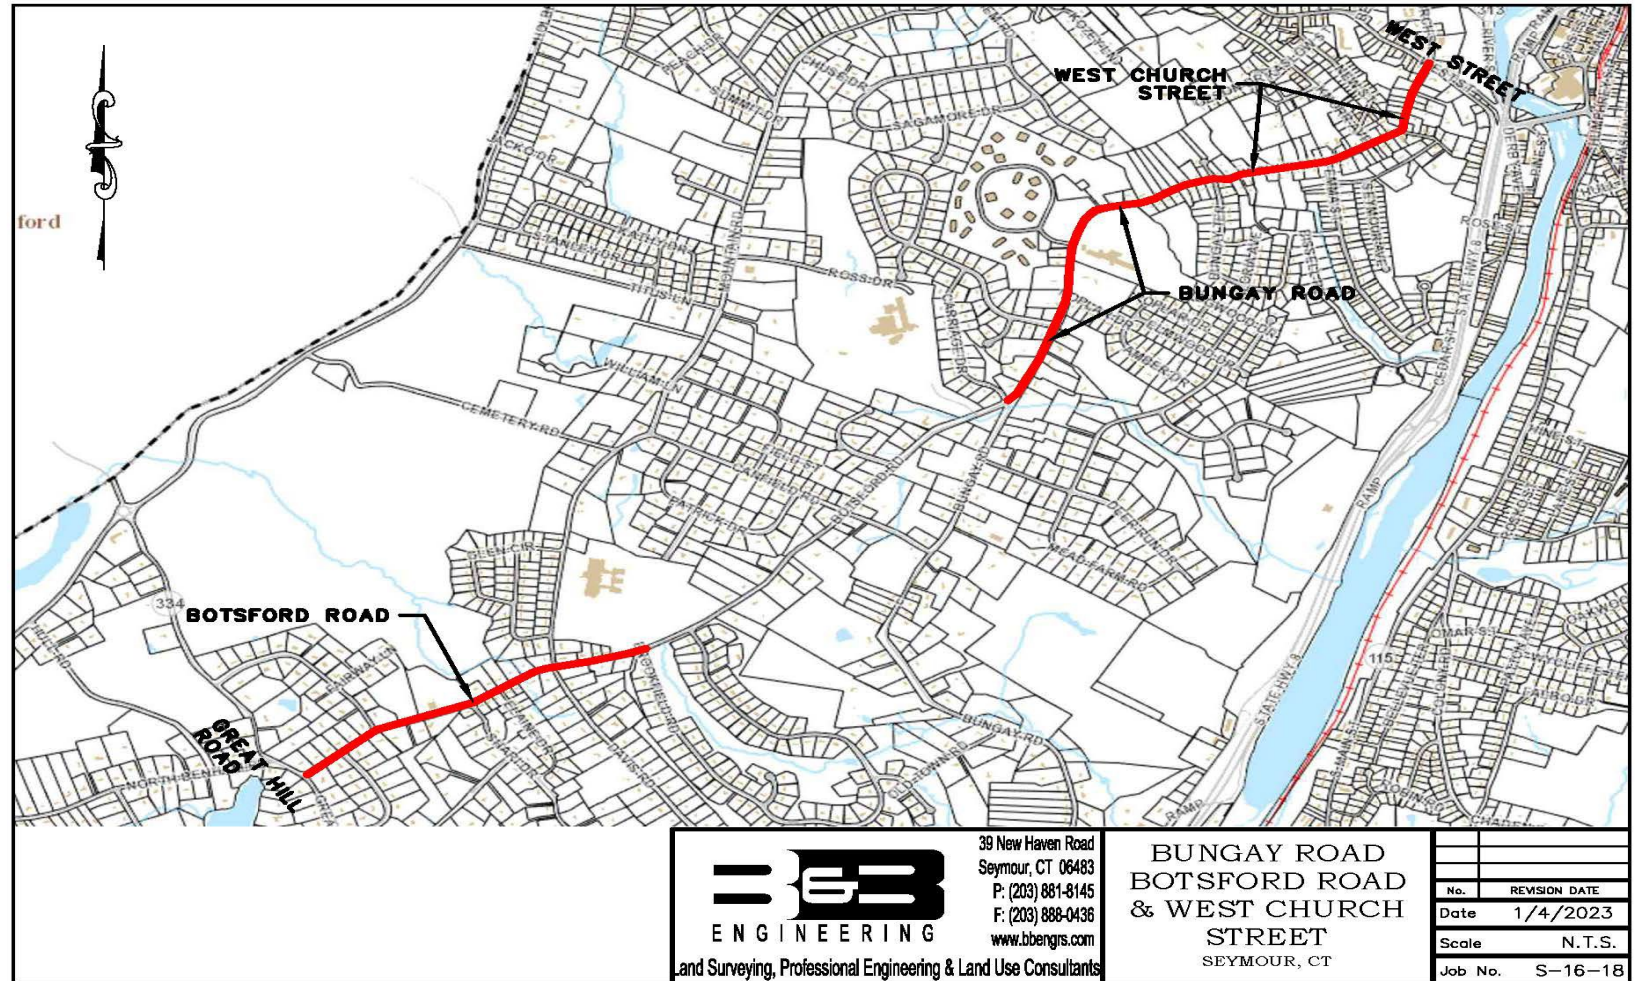

ASSESS ISSUES & DESIGN

ROADWAY CONDITION

PEDESTRIAN SAFETY

STORMWATER IMPROVEMENTS



ROADWAY CONDITION

FULL DEPTH REPLACEMENT

CONSISTENT WIDTHS

NEW CURBING


SMOOTH HORIZONTAL AND
VERTICAL CURVES



2020/01/06 09:52:53

WEST STREET INTERSECTION

- REALIGNMENT
- SLOWING DOWN TRAFFIC
- NEW STRIPING
- 15 PARKING SPACES
- NEW SIDEWALKS

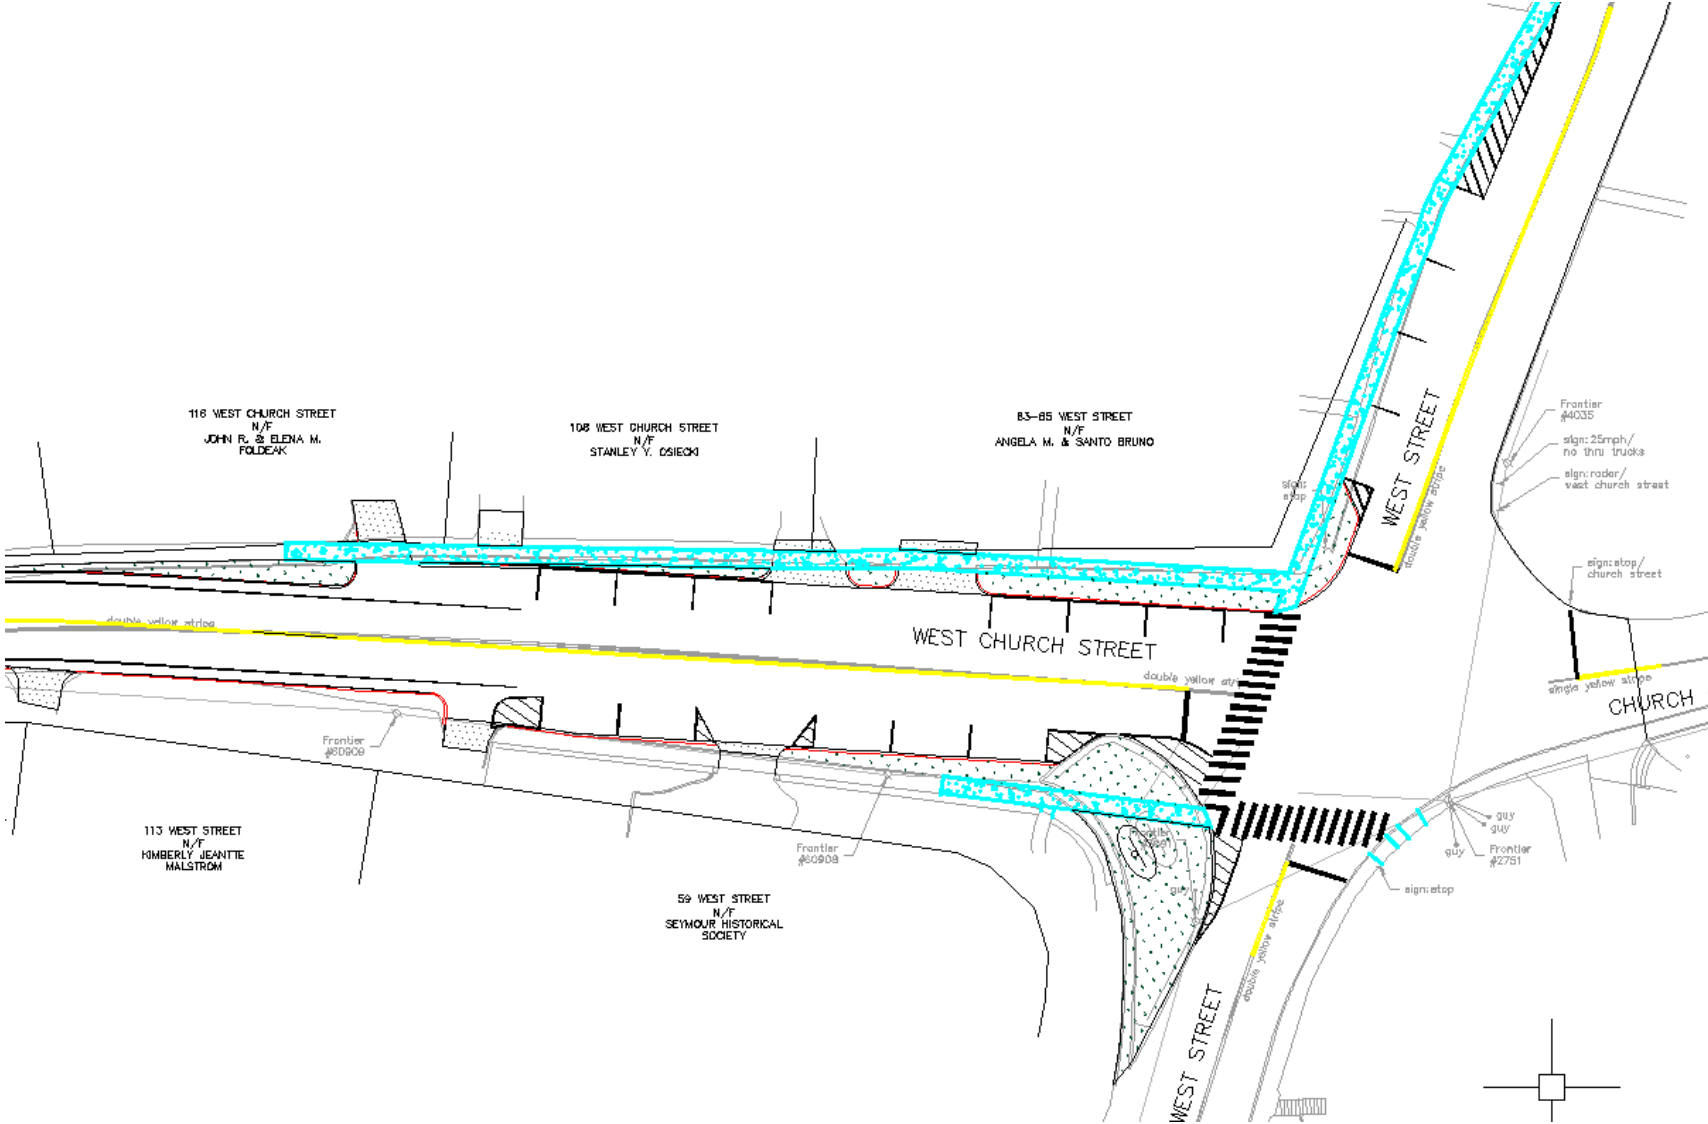

PEDESTRIAN SAFETY

FILLING GAPS IN SIDEWALKS

NEW ADA COMPLIANT
RAMPS



SIDEWALK IMPROVEMENTS


FILLING GAPS:

- BUNGAY HIGH SCHOOL TO GREENWOOD RD
- BUNGAY TER. TO EMMA ST.
- WEST STREET

NEW ADA RAMPS

NEW CROSSWALKS:

- GREENWOOD CIRCLE
- BUNGAY SCHOOL
- HULL FUNERAL HOME
- WEST ST

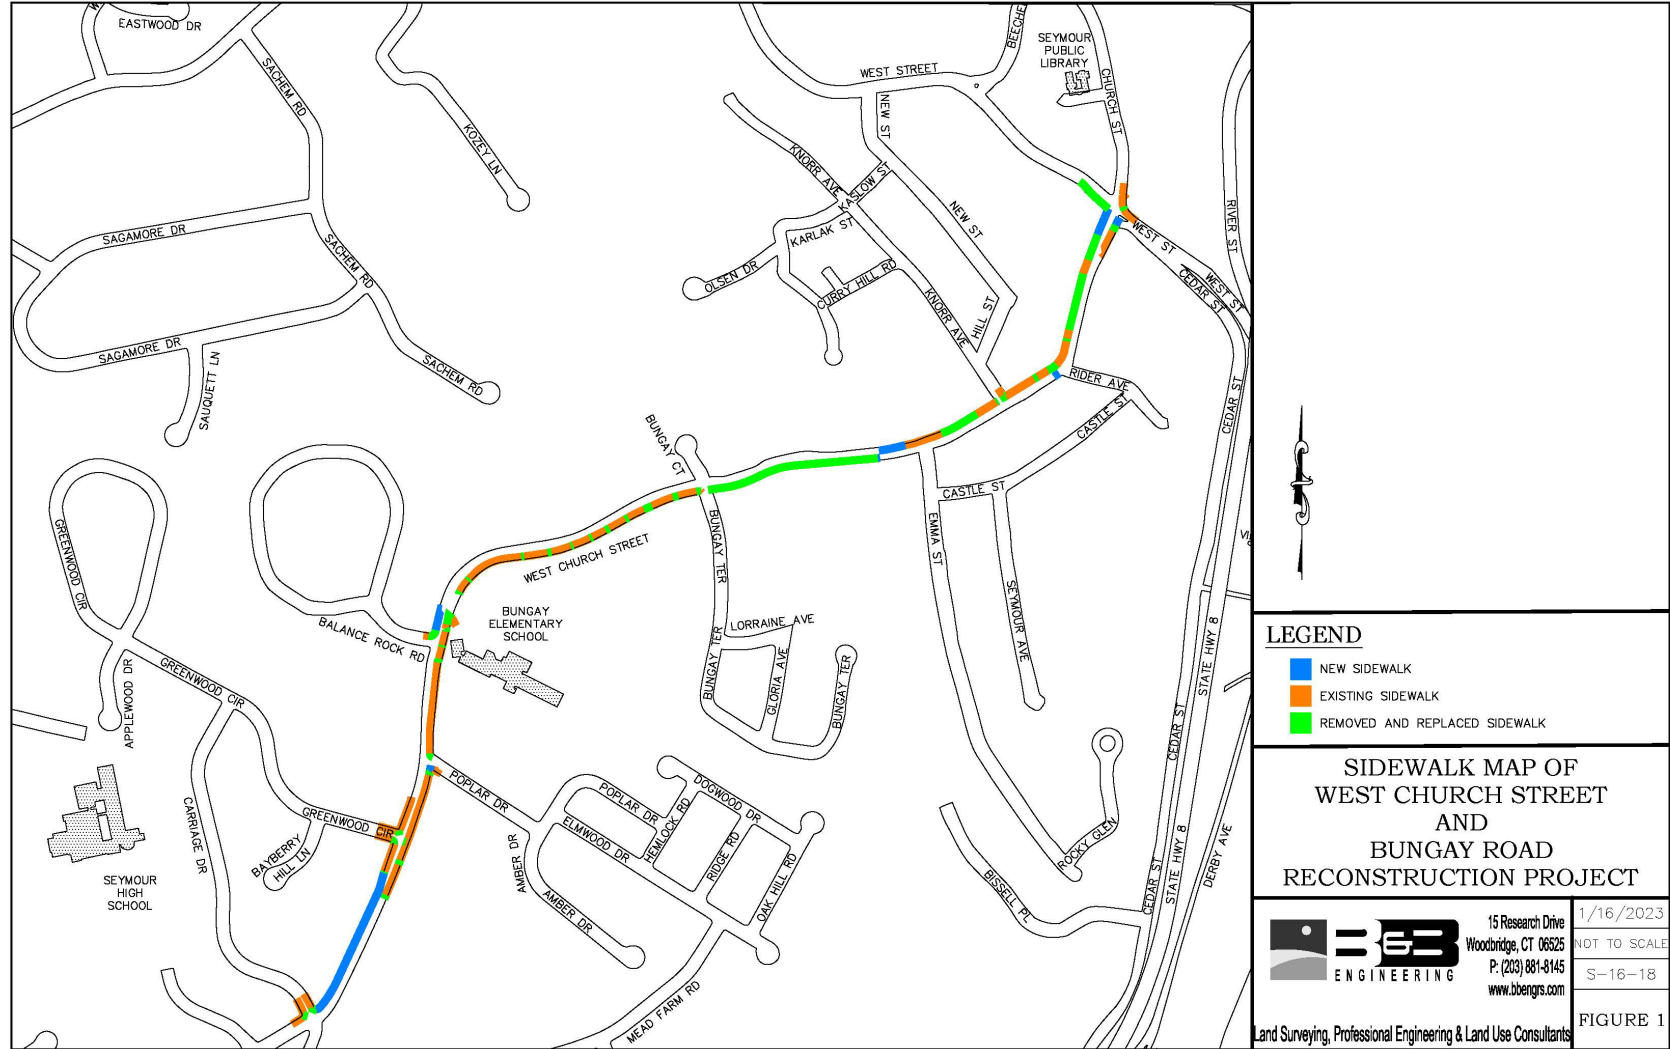


GREENWOOD CIRCLE


NEW CROSSWALK AND ADA
RAMPS






INTERSECTION REALIGNMENT
SIDEWALKS
RAPID FLASHING BEACON

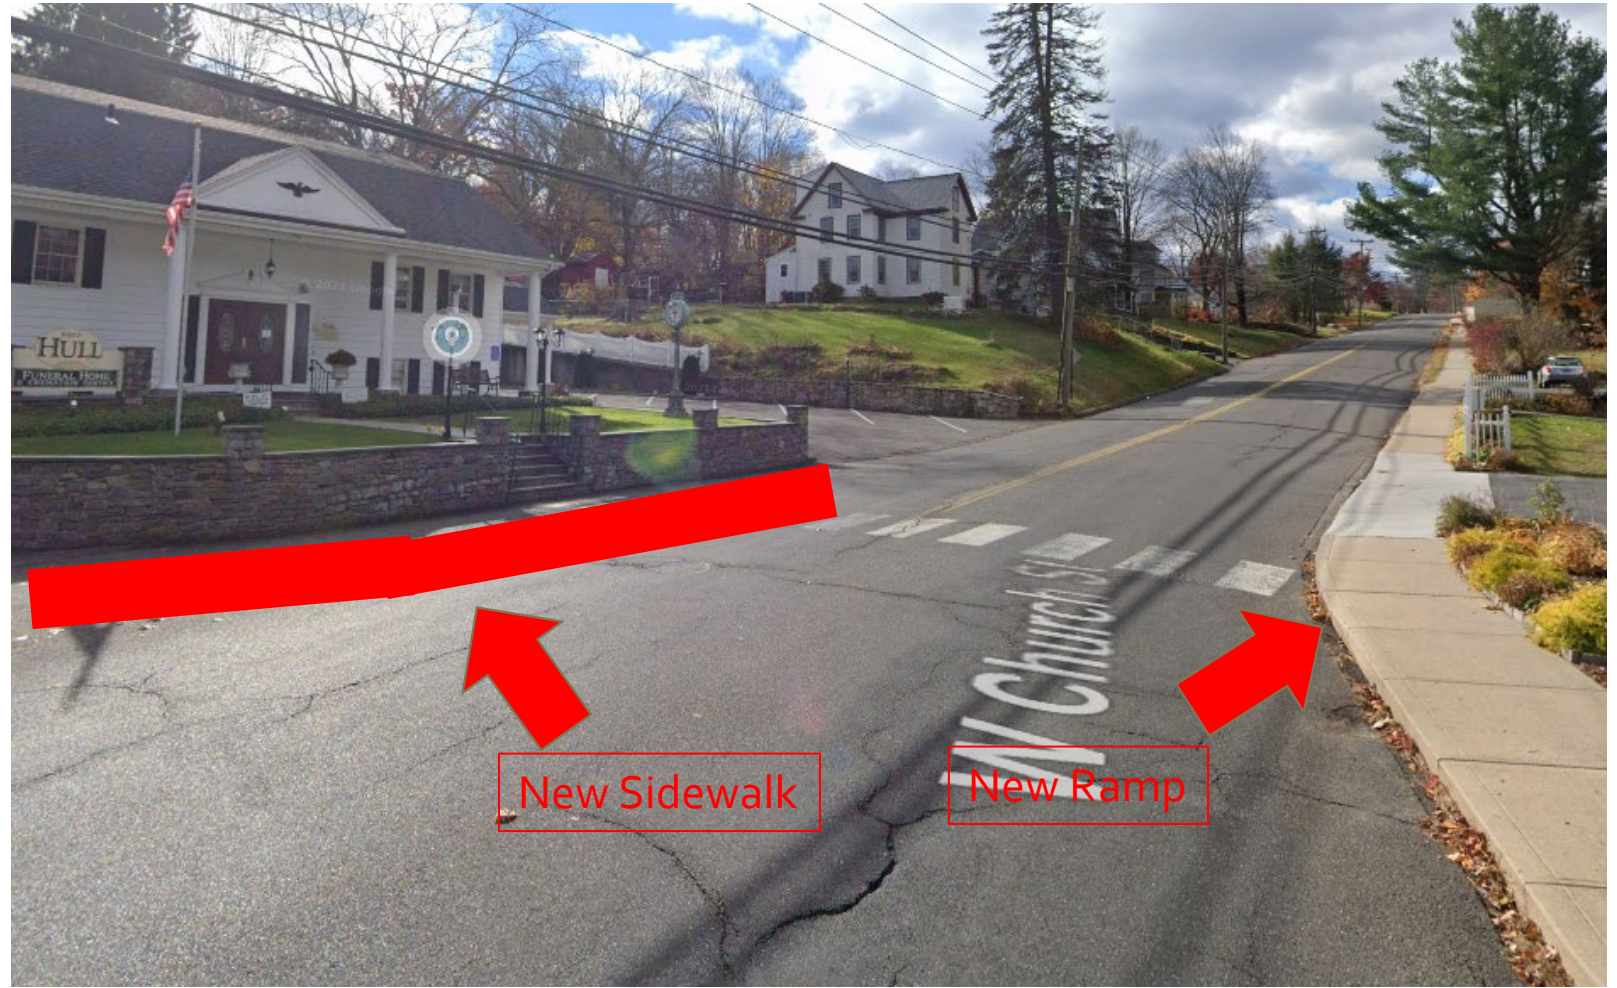

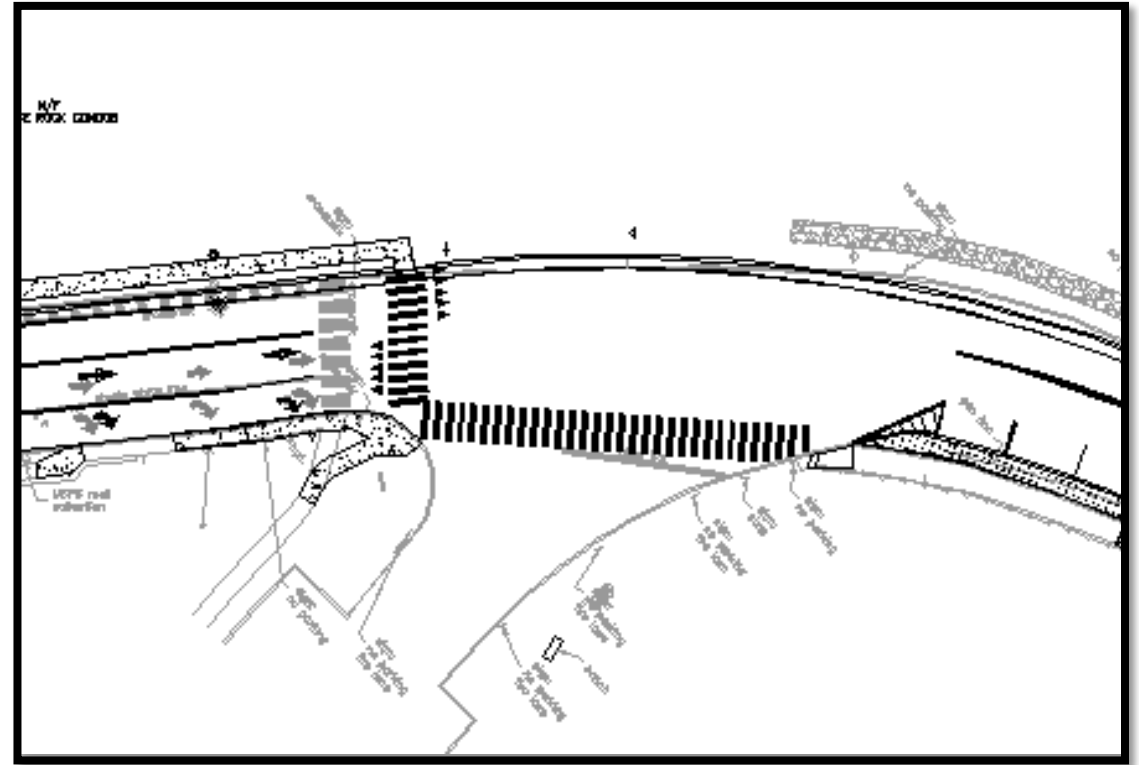

Bungay School Crosswalk Improvements

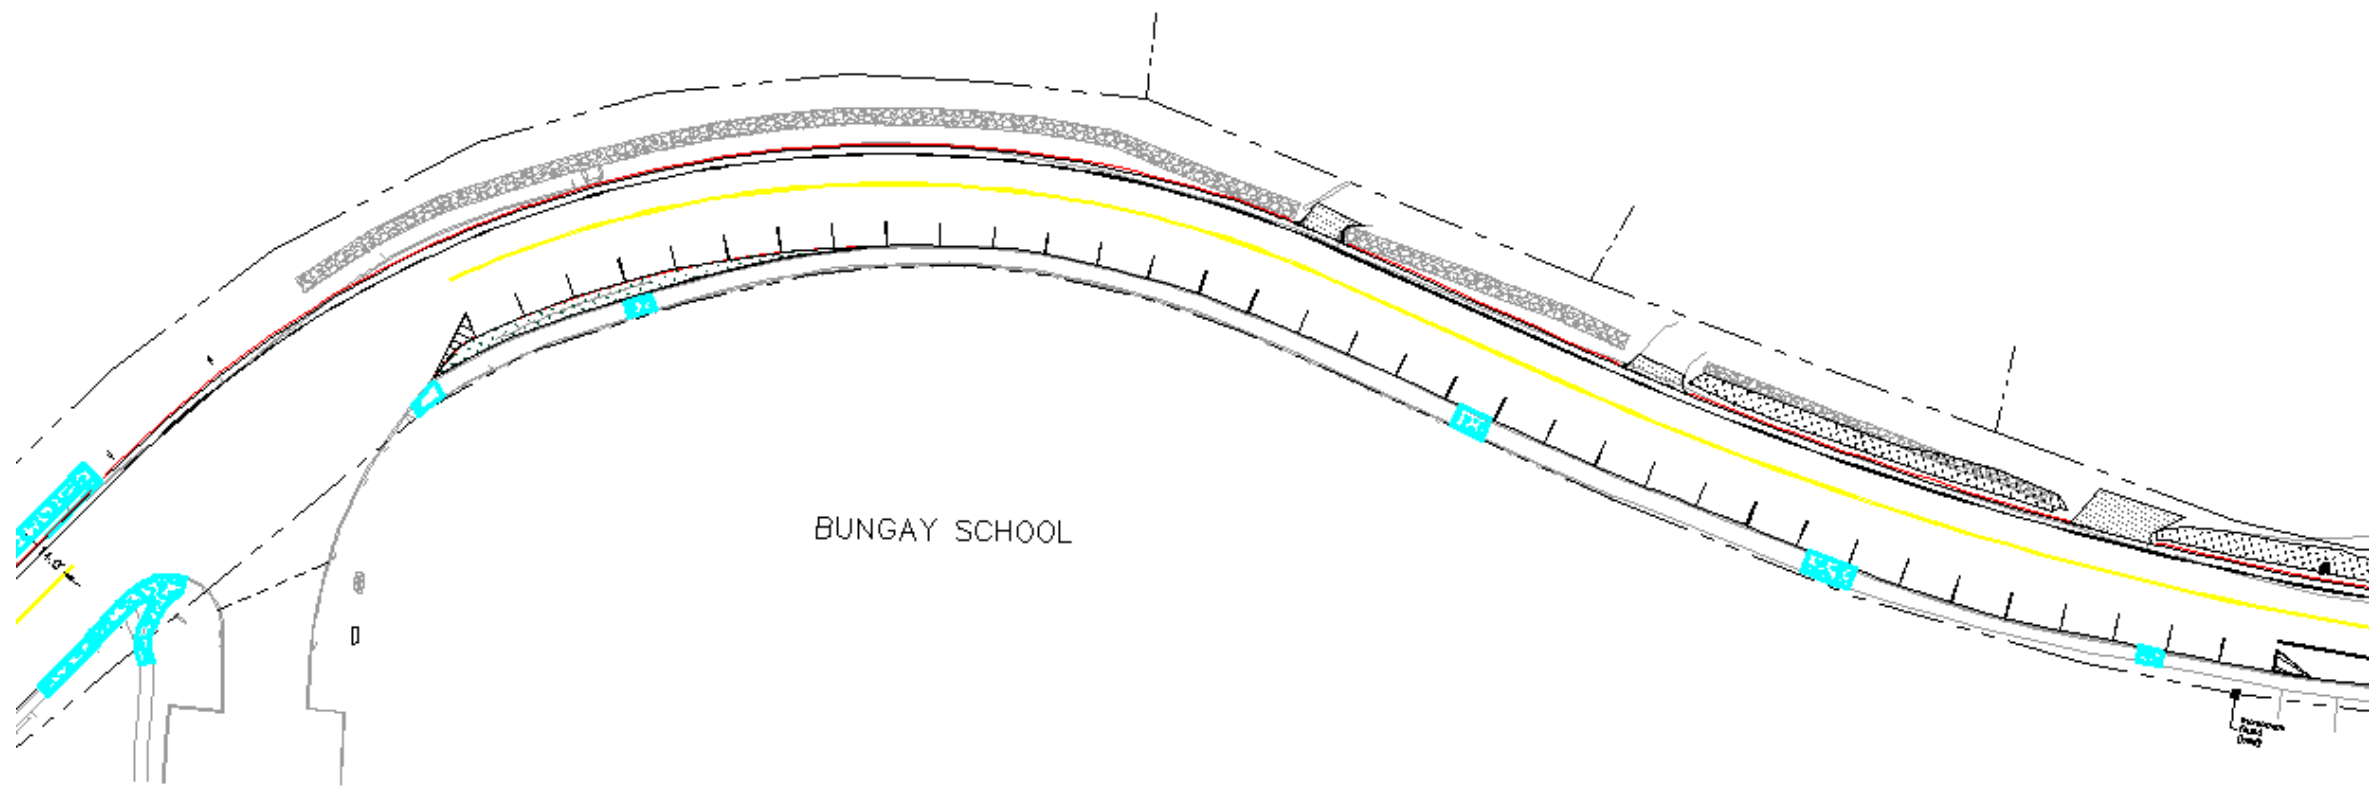

Bungay School Improvements

Lane realignment (14' lanes with on-street parking)
35 parking spaces

STORMWATER IMPROVEMENTS

30 NEW CATCH BASINS

1,900 LF OF NEW
STORMWATER PIPES




BUILD

PRELIMINARY SCHEDULE

FALL 2023
12 MONTHS
MON-FRI: 7AM-3PM

PHASING & DETOURS

EMERGENCY SERVICES
SCHOOL DISTRICT MEMBERS

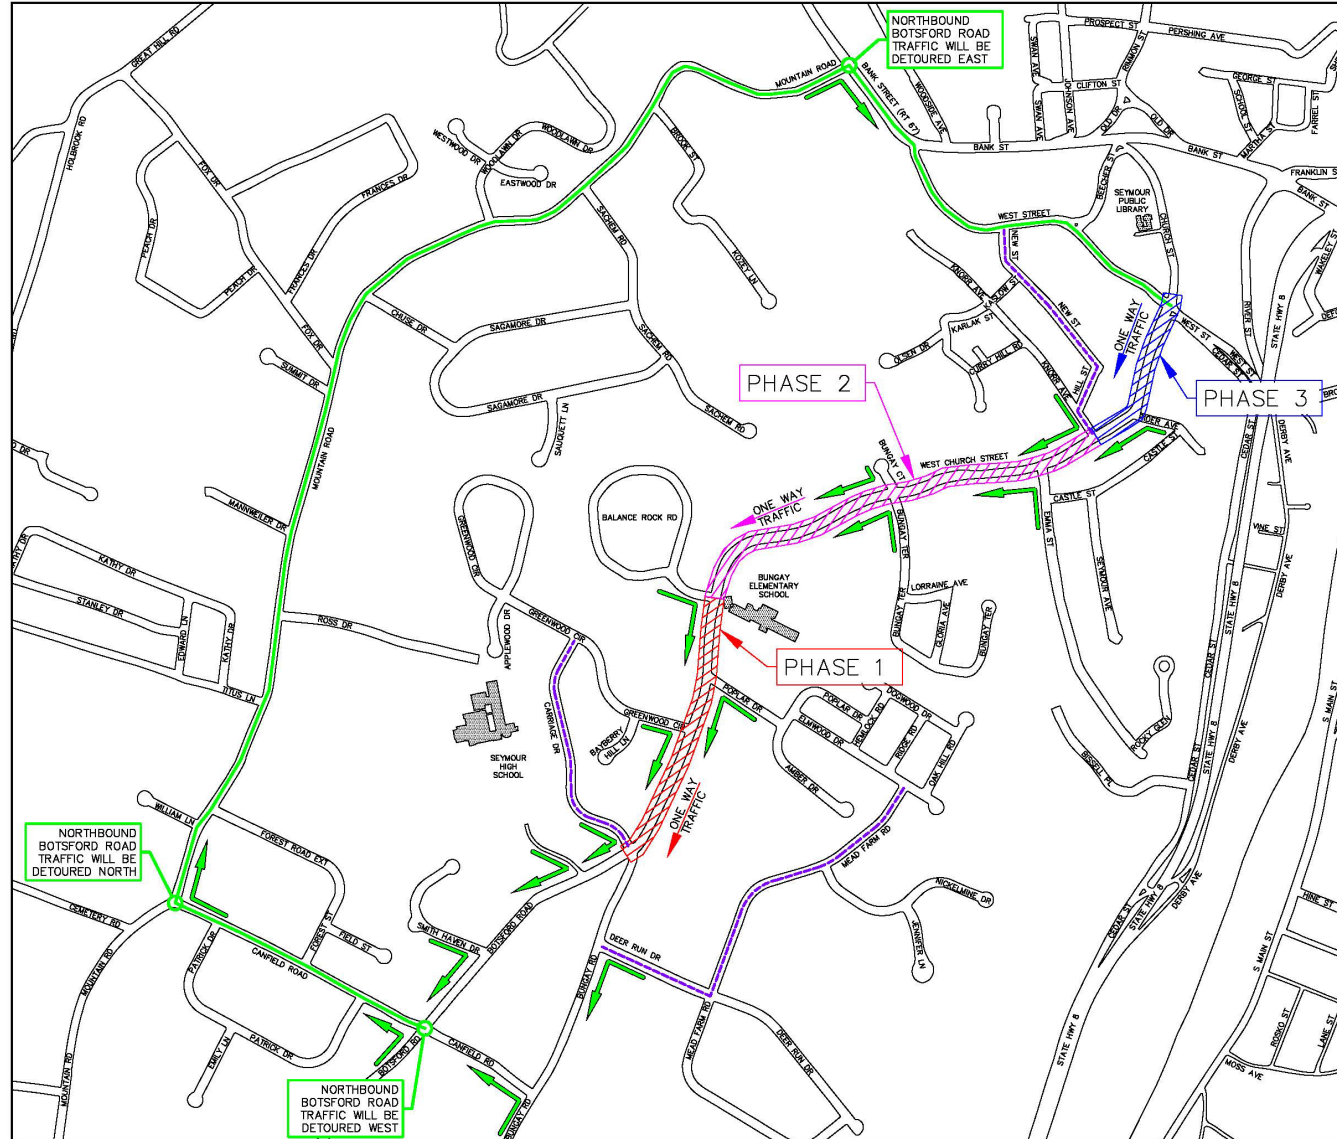

DETOUR NOTES

1. AT ALL TIMES OF THE PROJECT CONSTRUCTION AND AFTER WORK HOURS, BUNGAY AND WEST STREET WILL BE MADE ONE WAY WITH TRAFFIC DIRECTION FROM NORTH TO SOUTH STARTING AT THE INTERSECTION OF WEST STREET AND CHURCH STREET AND GOING TOWARD THE INTERSECTION OF BUNGAY ROAD, BOTSFORD ROAD AND CARRIAGE DRIVE.
2. NORTHBOUND TRAFFIC WILL BE DIRECTED WEST ON CANFIELD ROAD. TRAFFIC WILL THEN BE DIRECTED NORTH ON MOUNTAIN ROAD. THEN TRAFFIC WILL BE DIRECTED EAST ON BANK STREET (RT 67) TO WEST STREET.



LEGEND

- PHASE 1 WORK AREA: BUNGAY/BOTSFORD INTERSECTION TO BUNGAY ELEMENTARY SCHOOL
- PHASE 2 WORK AREA: BUNGAY ELEMENTARY SCHOOL TO KNORR AVENUE
- PHASE 3 WORK AREA: KNORR AVENUE TO WEST STREET
- DETOUR ROUTE
- ALTERNATIVE DETOUR ROUTES

DETOUR MAP OF WEST CHURCH STREET AND BUNGAY ROAD RECONSTRUCTION PROJECT

15 Research Drive
Woodbridge, CT 06525
P: (203) 881-8145
www.bbengrs.com


1/18/2023
NOT TO SCALE
S-16-18

Land Surveying, Professional Engineering & Land Use Consultants

FIGURE 1


PHASE 1

BOTSFORD TO
BUNGAY SCHOOL

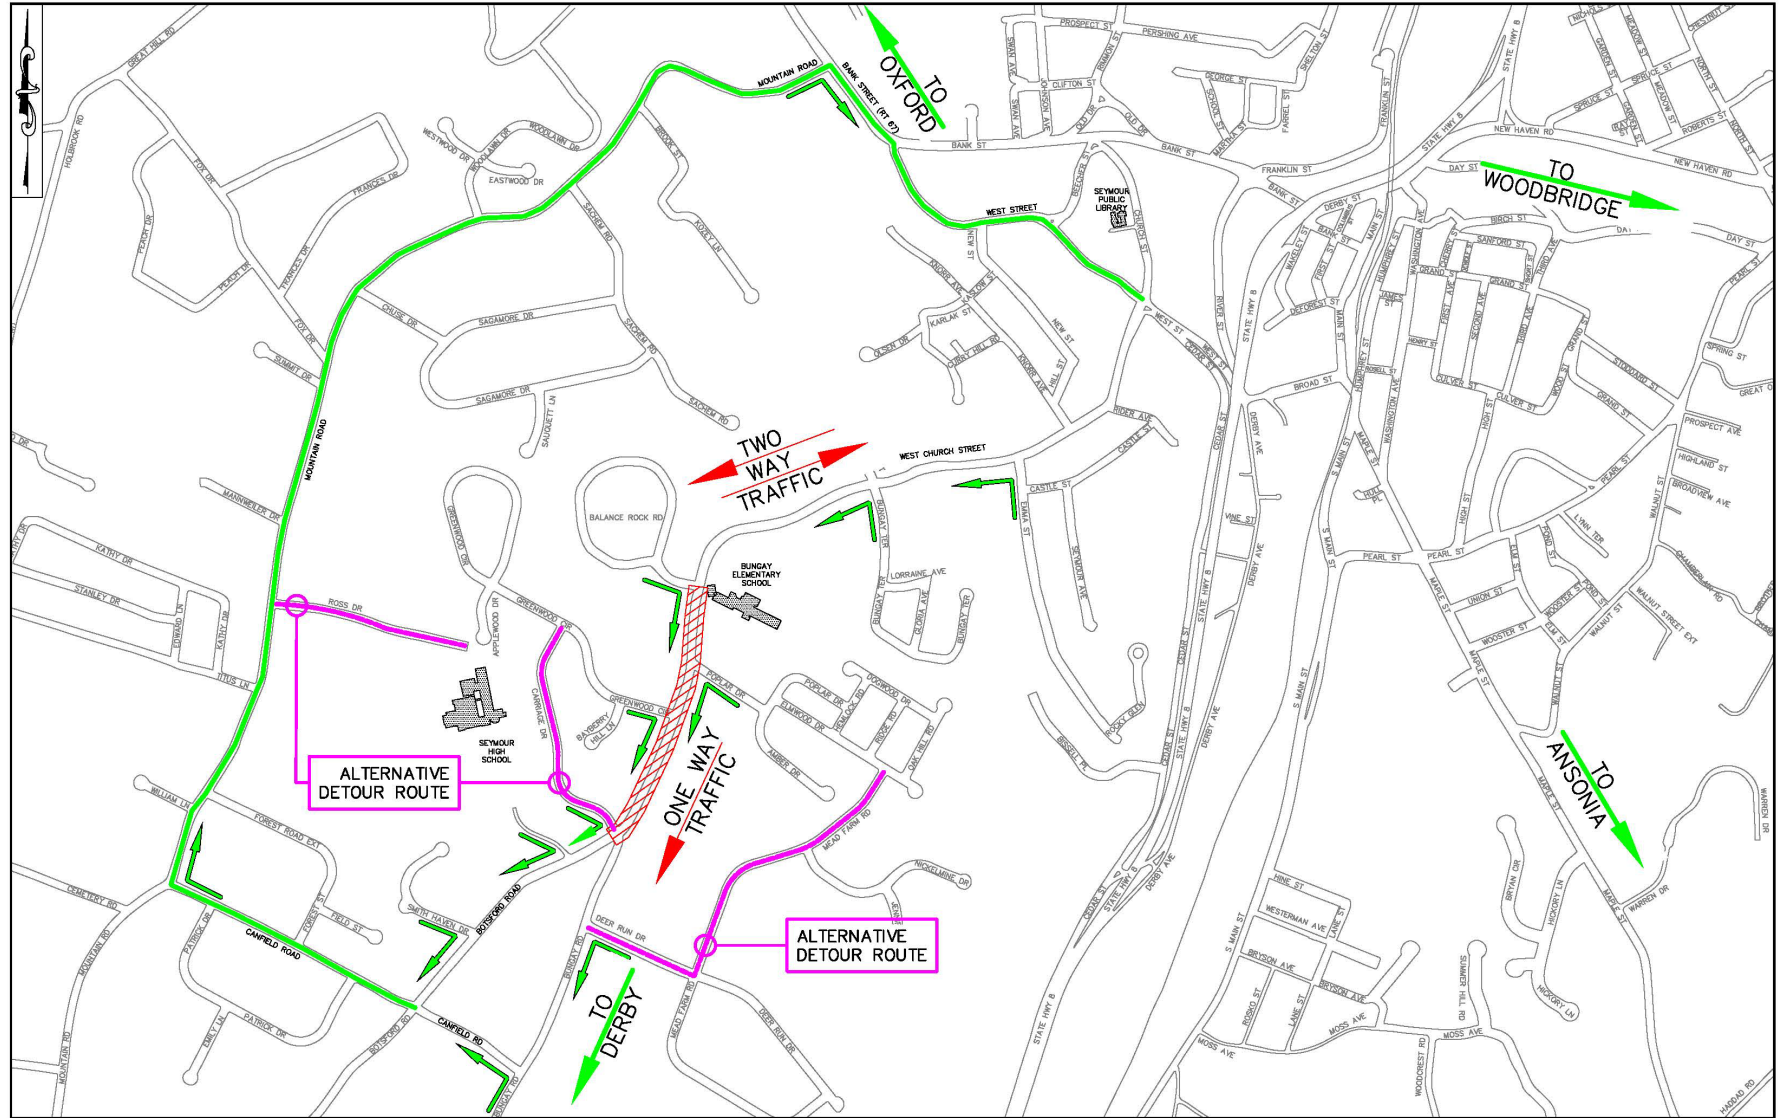


PHASE 2

BUNGAY SCHOOL
TO KNORR AVE

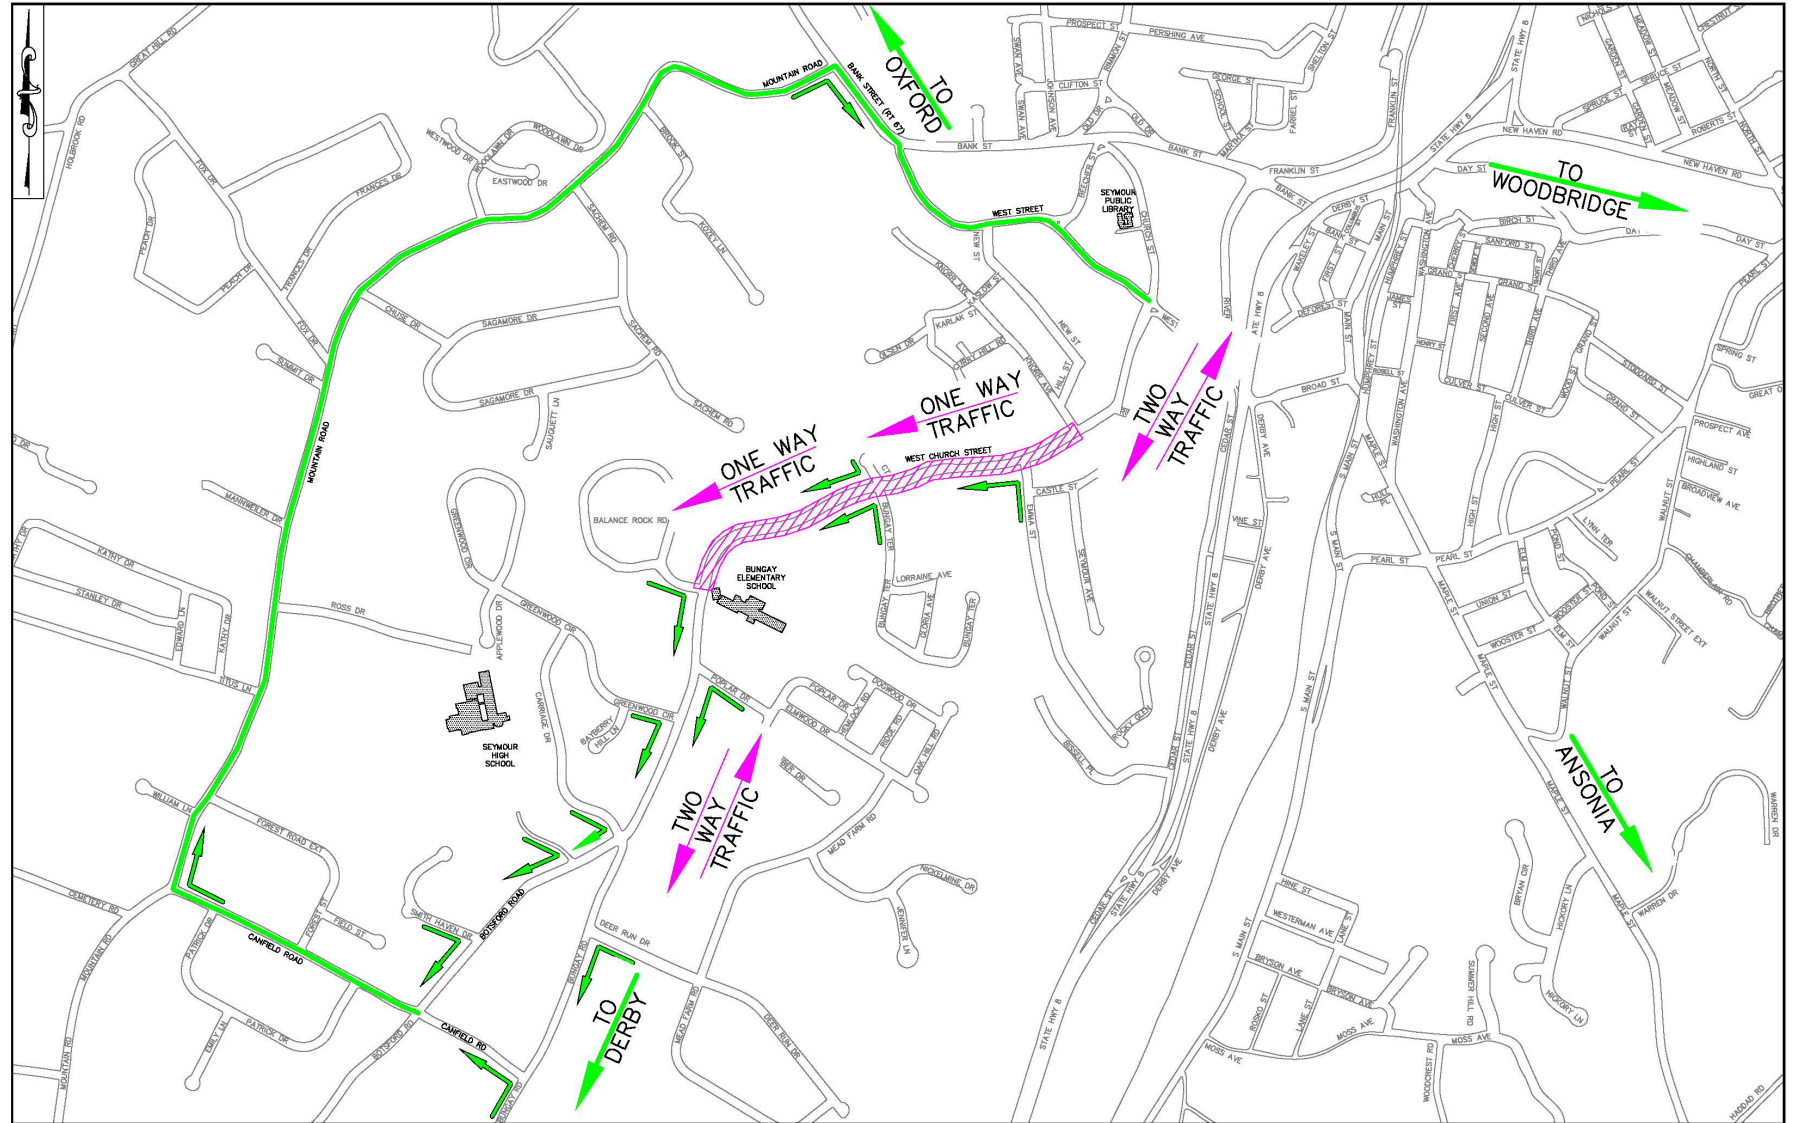

PHASE 3

KNORR AVE TO WEST STREET

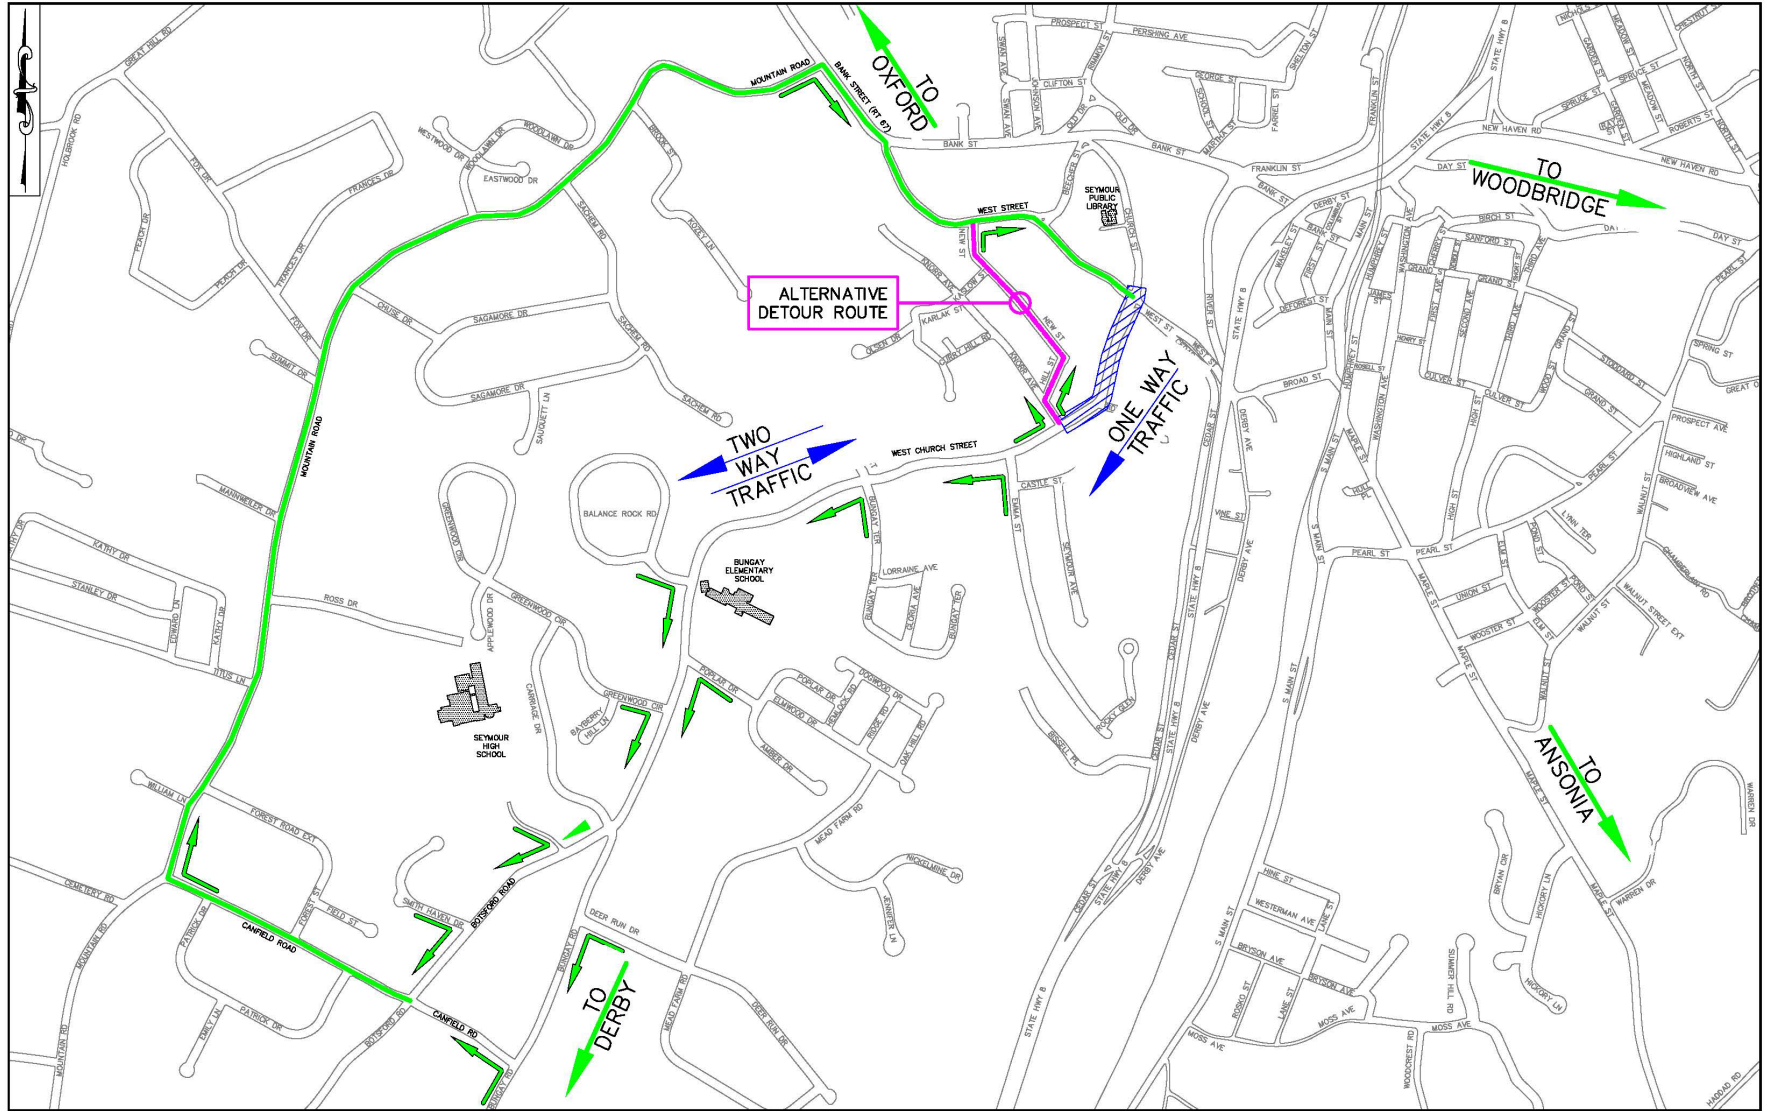

Communication




facebook.com/SeymourCT.org



Sign up for latest Construction News

See Town Website for Updates

Continued communication with BOE & Emergency services

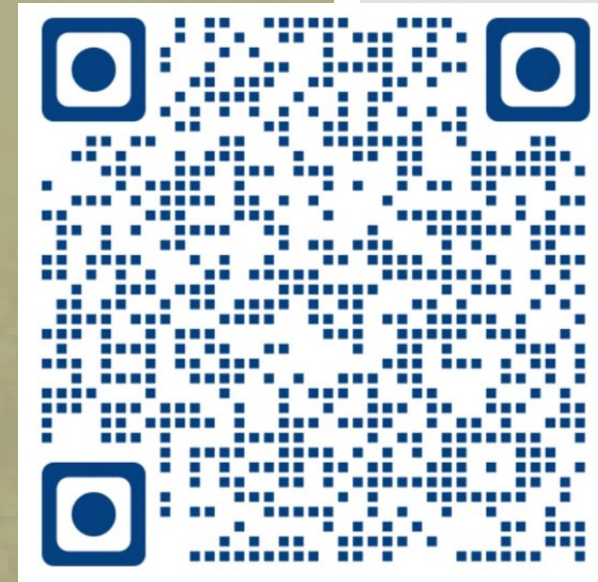

Thank You

Any Questions?

megan@bbengrs.com

203-881-8145

